



This document should not be relied on or used in circumstances other than those for which it was originally prepared and for which Ward McHugh Associates has been engaged. It is the property of Ward McHugh Associates and shall remain their property. It is to be used only for the purposes for which it was prepared. Do not scale from this drawing. All dimensions to be checked on site. Report any discrepancies immediately.

PRELIMINARY	✓	TENDER	CONSTRUCTION
DRAWN	MQ	DATE	AUG 2013
CHECKED BY	WTFW	DATE	AUG 2013
APPROVED BY	WTFW	DATE	AUG 2013
CAD FILE NAME	P:\projects\293\bound\293-101		

REVISIONS		Rev	Date	Description	Drawn	Checked	Approved
•	19.08.13	13	19.08.13	First Issue	MQ	WTFW	WTFW
•	29.10.13	14	29.10.13	Changes to layout following client comments	MQ	WTFW	WTFW
•	31.10.13	15	31.10.13	Control room repositioned, extra bars added, hospitality areas revised, catering managers and community offices added, offices including additional	MQ	WTFW	WTFW
•	01.11.13	16	01.11.13	Changes to layout following client comments	MQ	MQ	WTFW
•	01.11.13	17	01.11.13	Bar area to function table revised	MQ	MQ	WTFW
•	17.02.14	18	17.02.14	Changing areas revised, community areas revised, concourse facilities revised.	MQ	MQ	WTFW
•	28.02.14	19	28.02.14	Start Hall added to Stadium	MQ	MQ	WTFW
•	09.04.14	20	09.04.14	Issued for Planning	MQ	MQ	WTFW

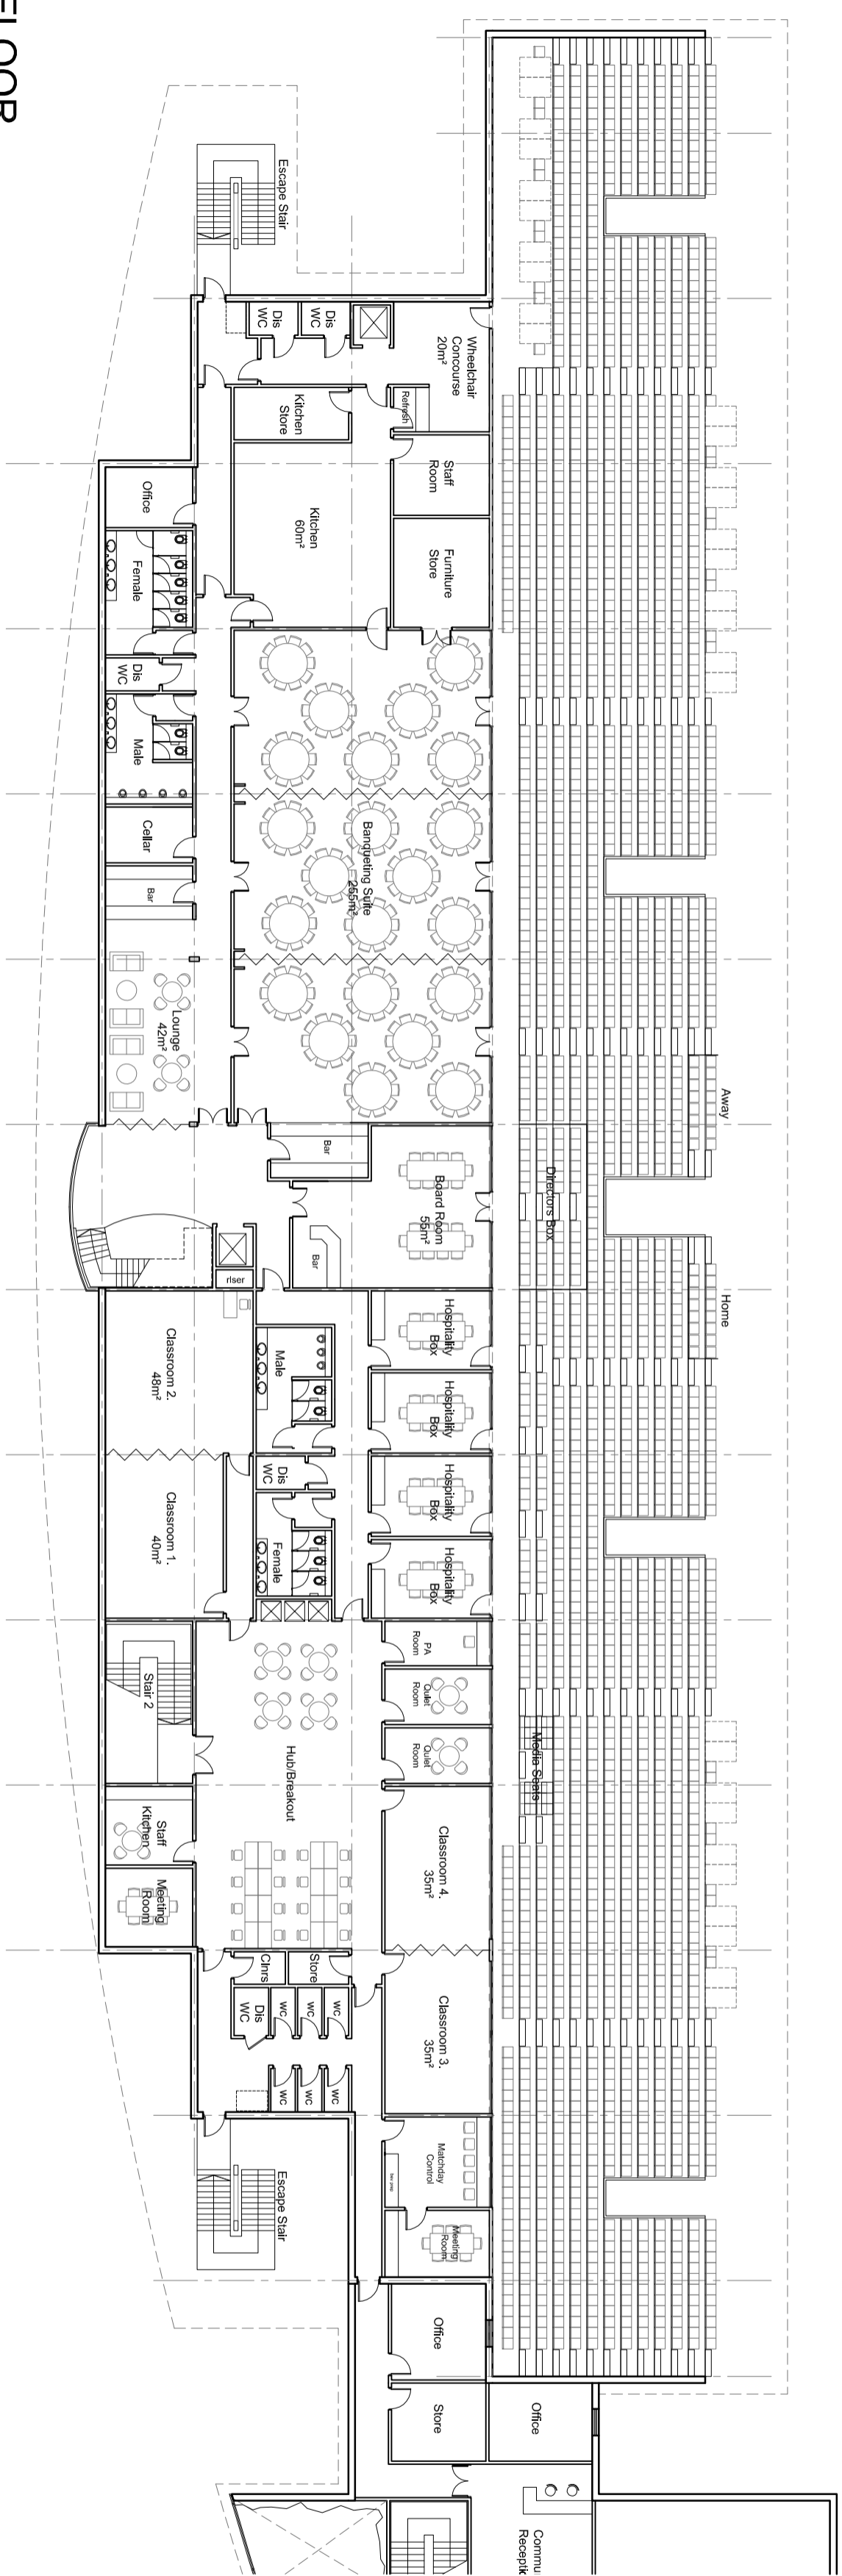

FIRST FLOOR

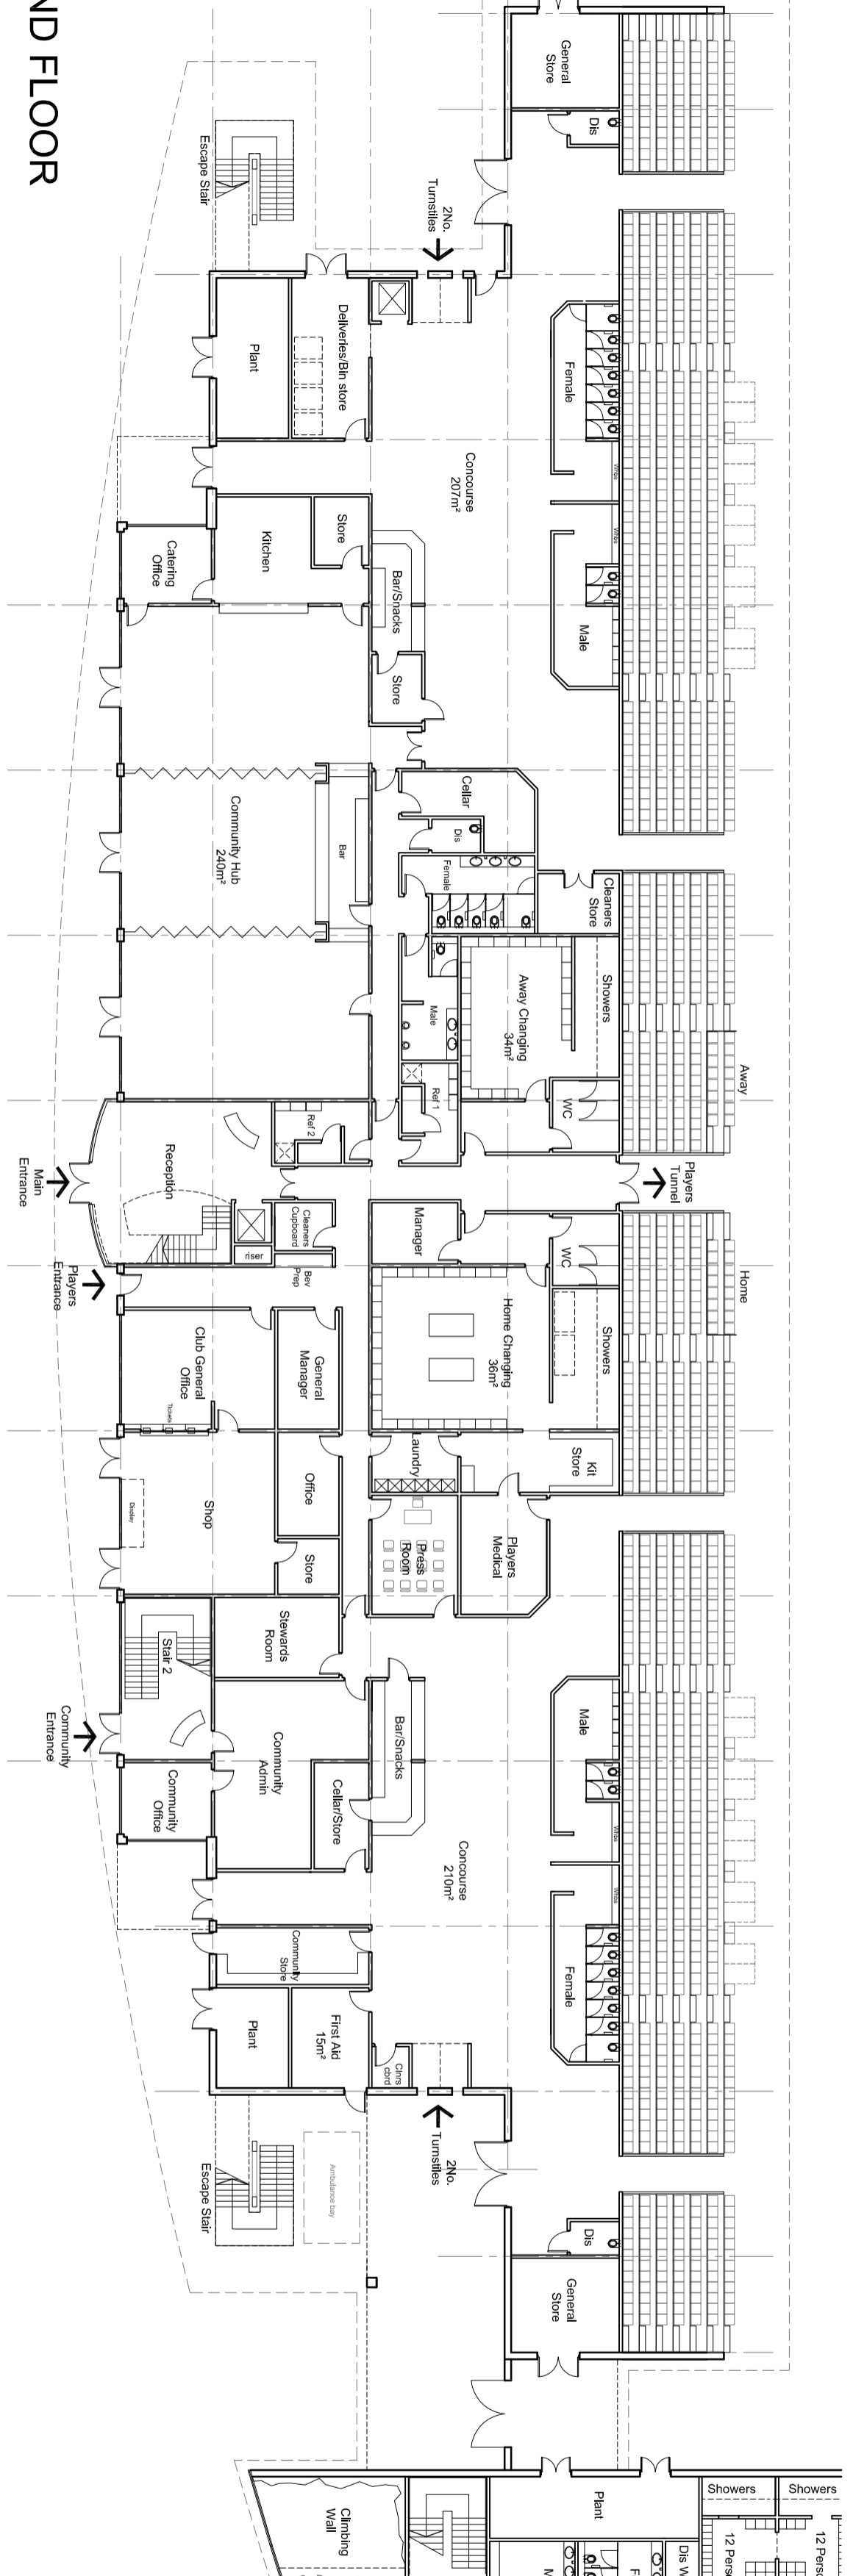

GROUND FLOOR

PLANNING


© WARD MCHUGH ASSOCIATES LIMITED 2014
 Copyright in this document, including the drawings, designs and all rights in it are reserved by the owner. No part of the drawing may be copied, reproduced, stored in a retrieval system, or transmitted in any form or by any means, electronic, mechanical, photocopying, recording, or by any information storage and retrieval system, without prior permission from Ward McHugh Associates Limited.



CLIENT
 BOSTON UNITED FC
 PROPOSED NEW STADIUM

PROJECT TITLE
 BOSTON UNITED FC
 PROPOSED NEW STADIUM

DRAWING TITLE
 PROPOSED WEST STAND
 FLOOR PLANS

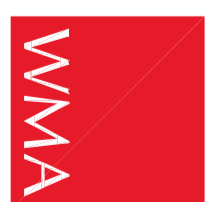

ARCHITECTS
 PLANNERS
 INTERIOR DESIGNERS
 MONTAGUE HOUSE
 294 CEMENTERY ROAD
 TEL 0114 268 3322
 FAX 0114 268 3322
 WWW.WMA-ARCHITECTS.CO.UK

SCALE
 1:250 (A2)
 PROJECT NO. DRAWING NO. REV
 7283 101 P7