
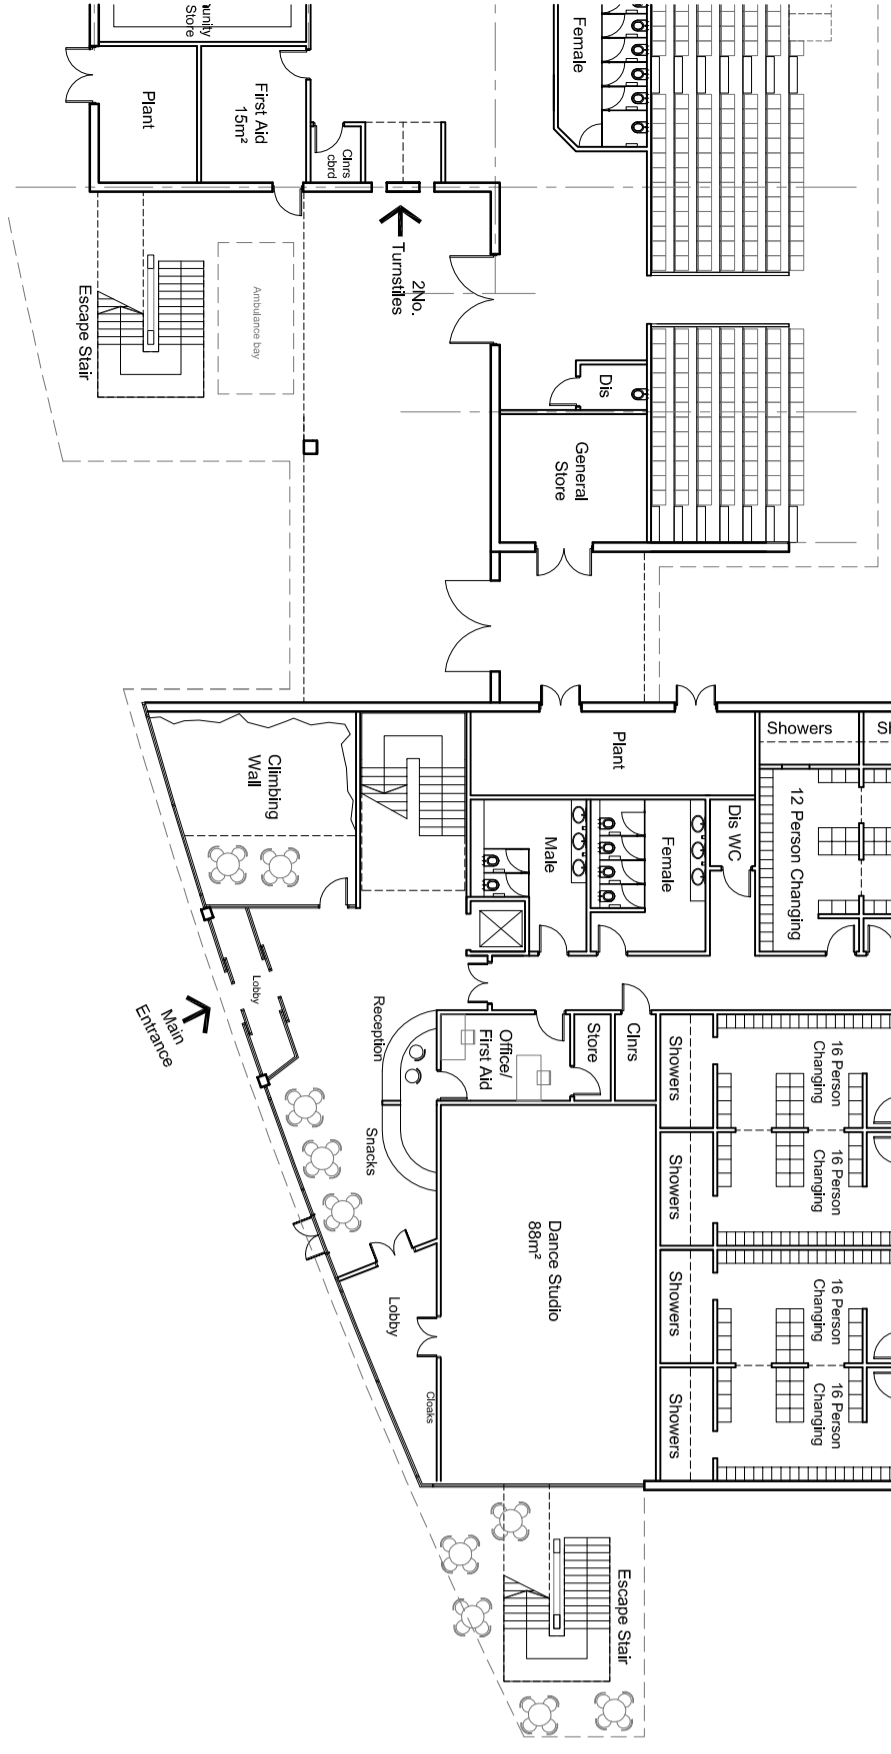




This document should not be relied on or used in circumstances other than those for which it was originally prepared and for which Ward Michigh Associates has been engaged. It is the property of Ward Michigh Associates and is not to be distributed to any parties other than the person to whom it was commissioned. Do not scale from this drawing. All dimensions to be checked on site. Report any discrepancies immediately.

PRELIMINARY	MO	TENDER	CONSTRUCTION
DRAWN	MO	DATE	FEB 2014
CHECKED BY	WTW	DATE	FEB 2014
APPROVED BY	WTW	DATE	FEB 2014
CAD FILE NAME	P:\projects\2935\bound\7283-102		

REVISIONS	Rev	Date	Description	Drawn	Checked	Approved
	•	26.02.14	Final Issue	MO	WTW	WTW
	P1	05.03.14	LAYOUTS revised files with clients comments	MO	WTW	WTW
	P2	14.03.14	LAYOUTS revised files with clients comments	MO	WTW	WTW
	P3	09.04.14	Issued for Planning	MO	MO	WTW

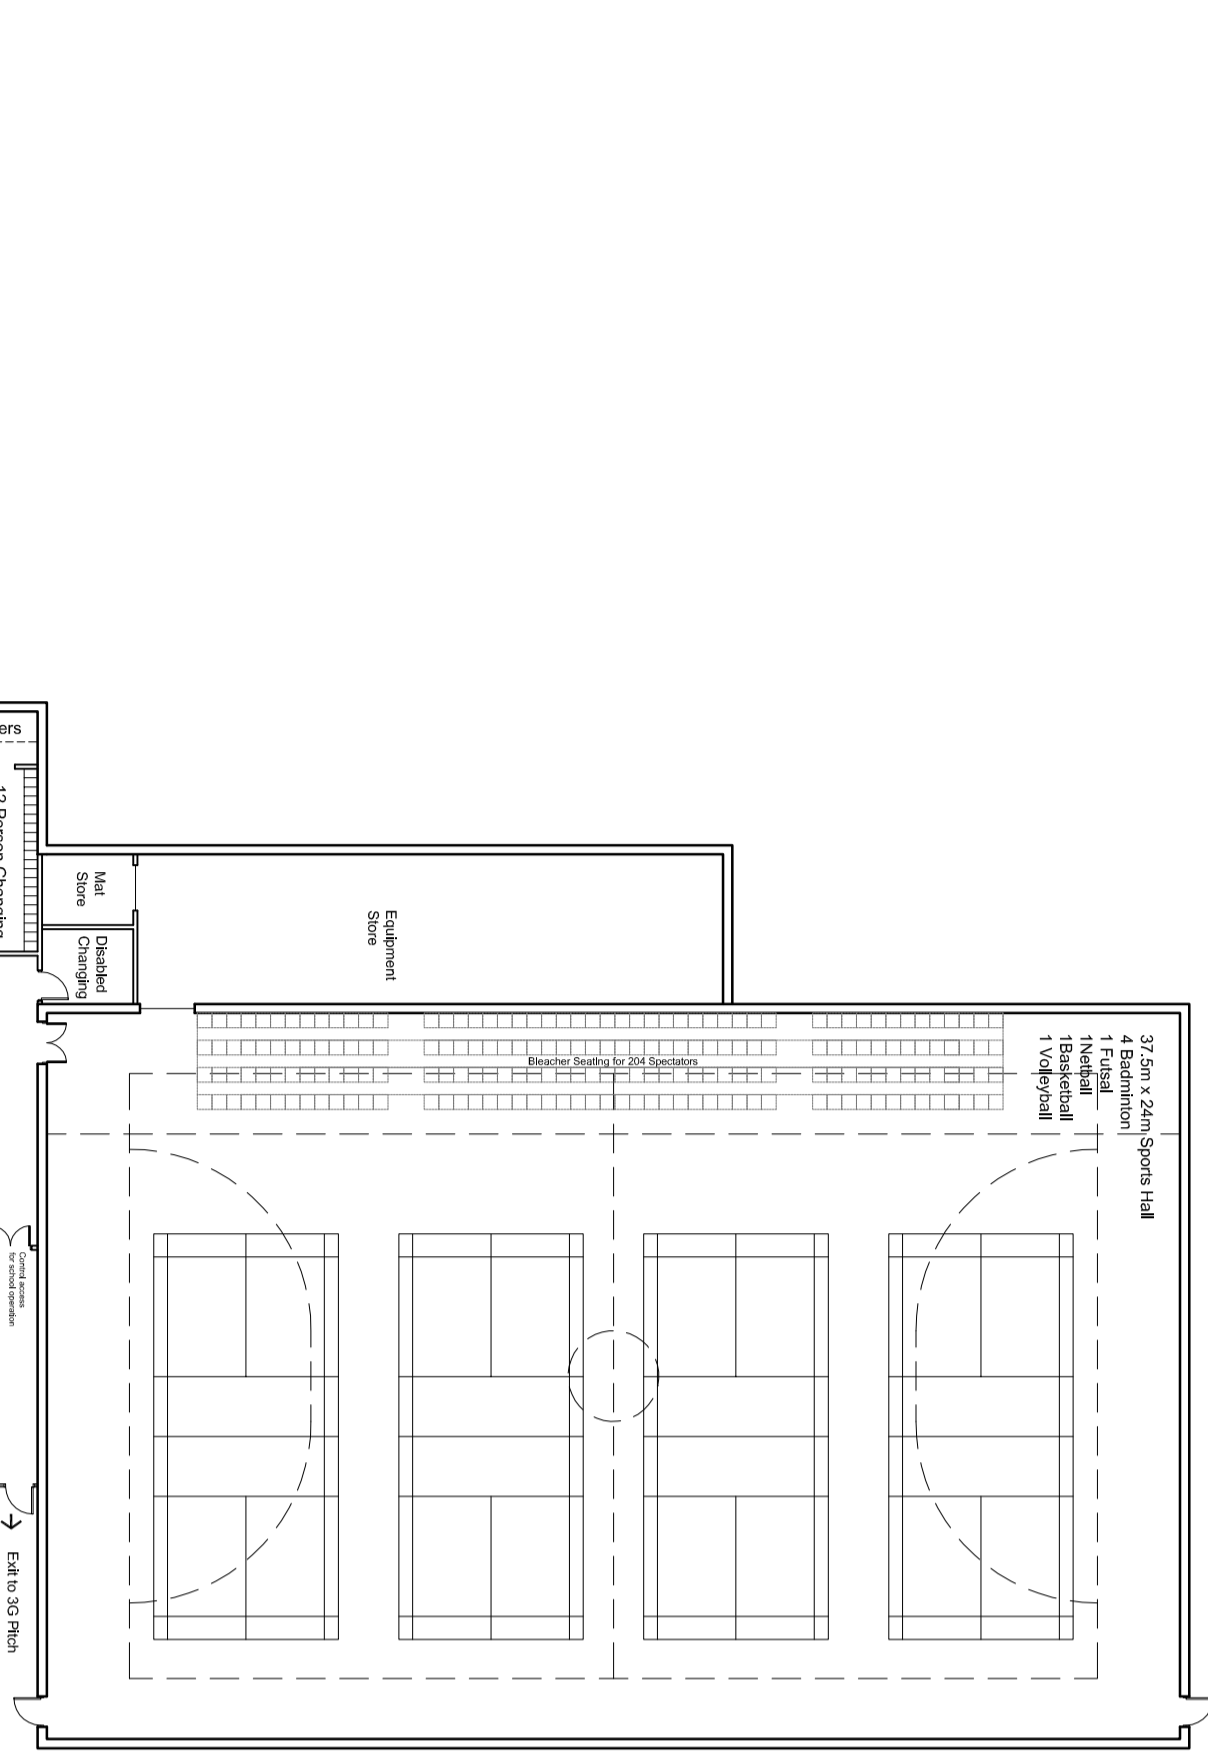

GROUND FLOOR

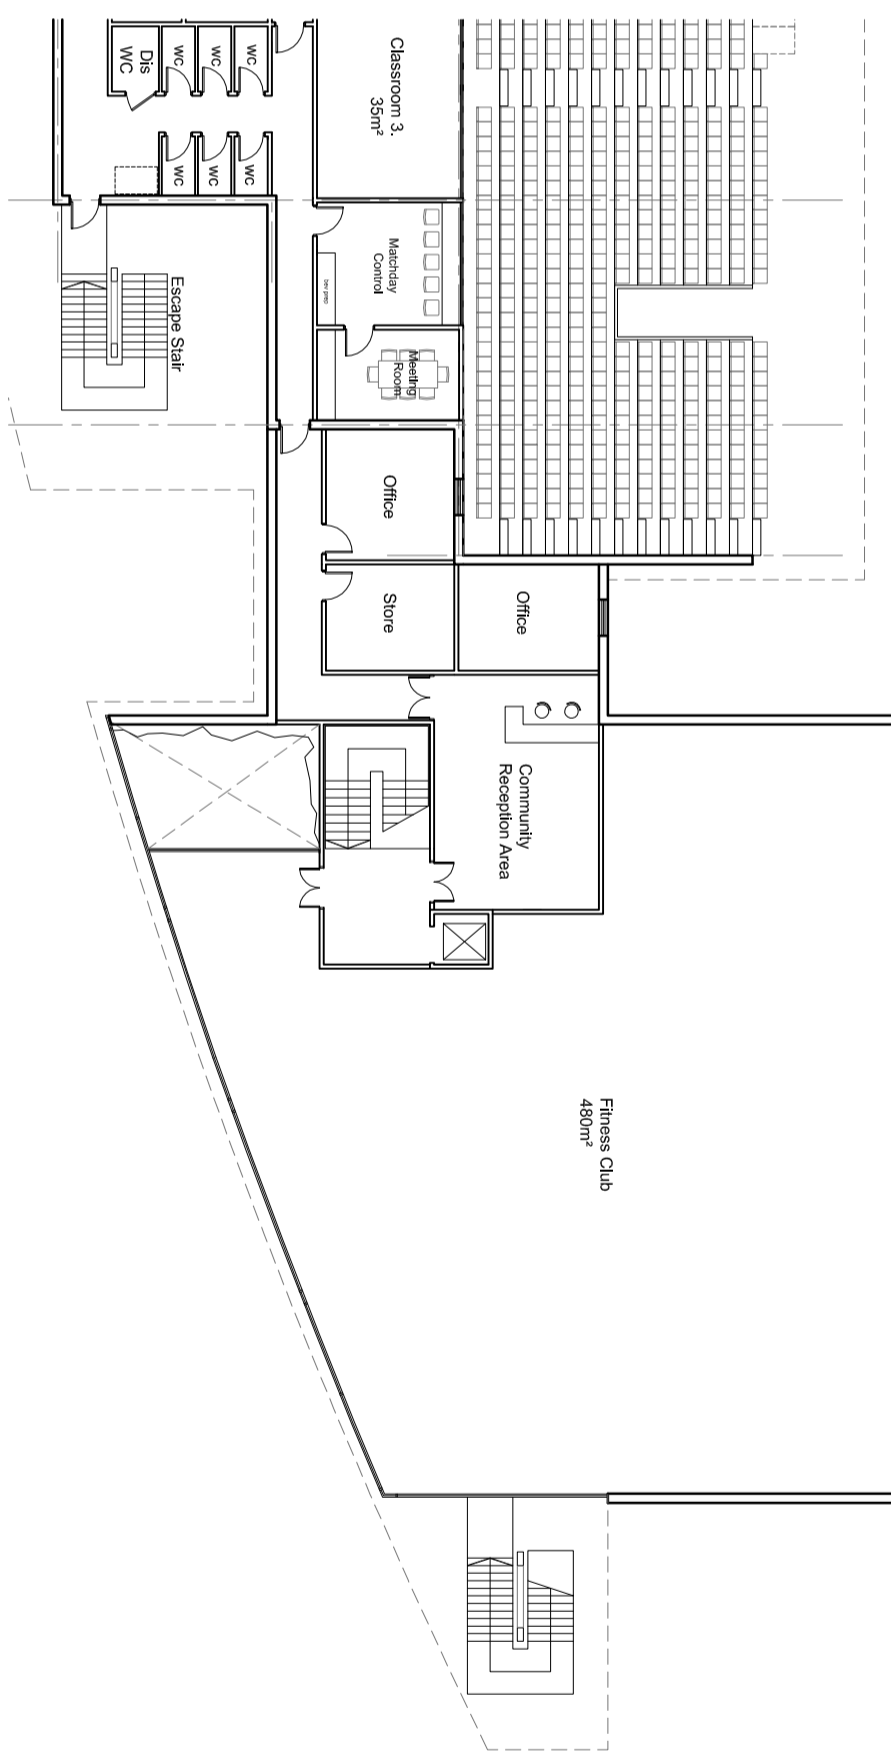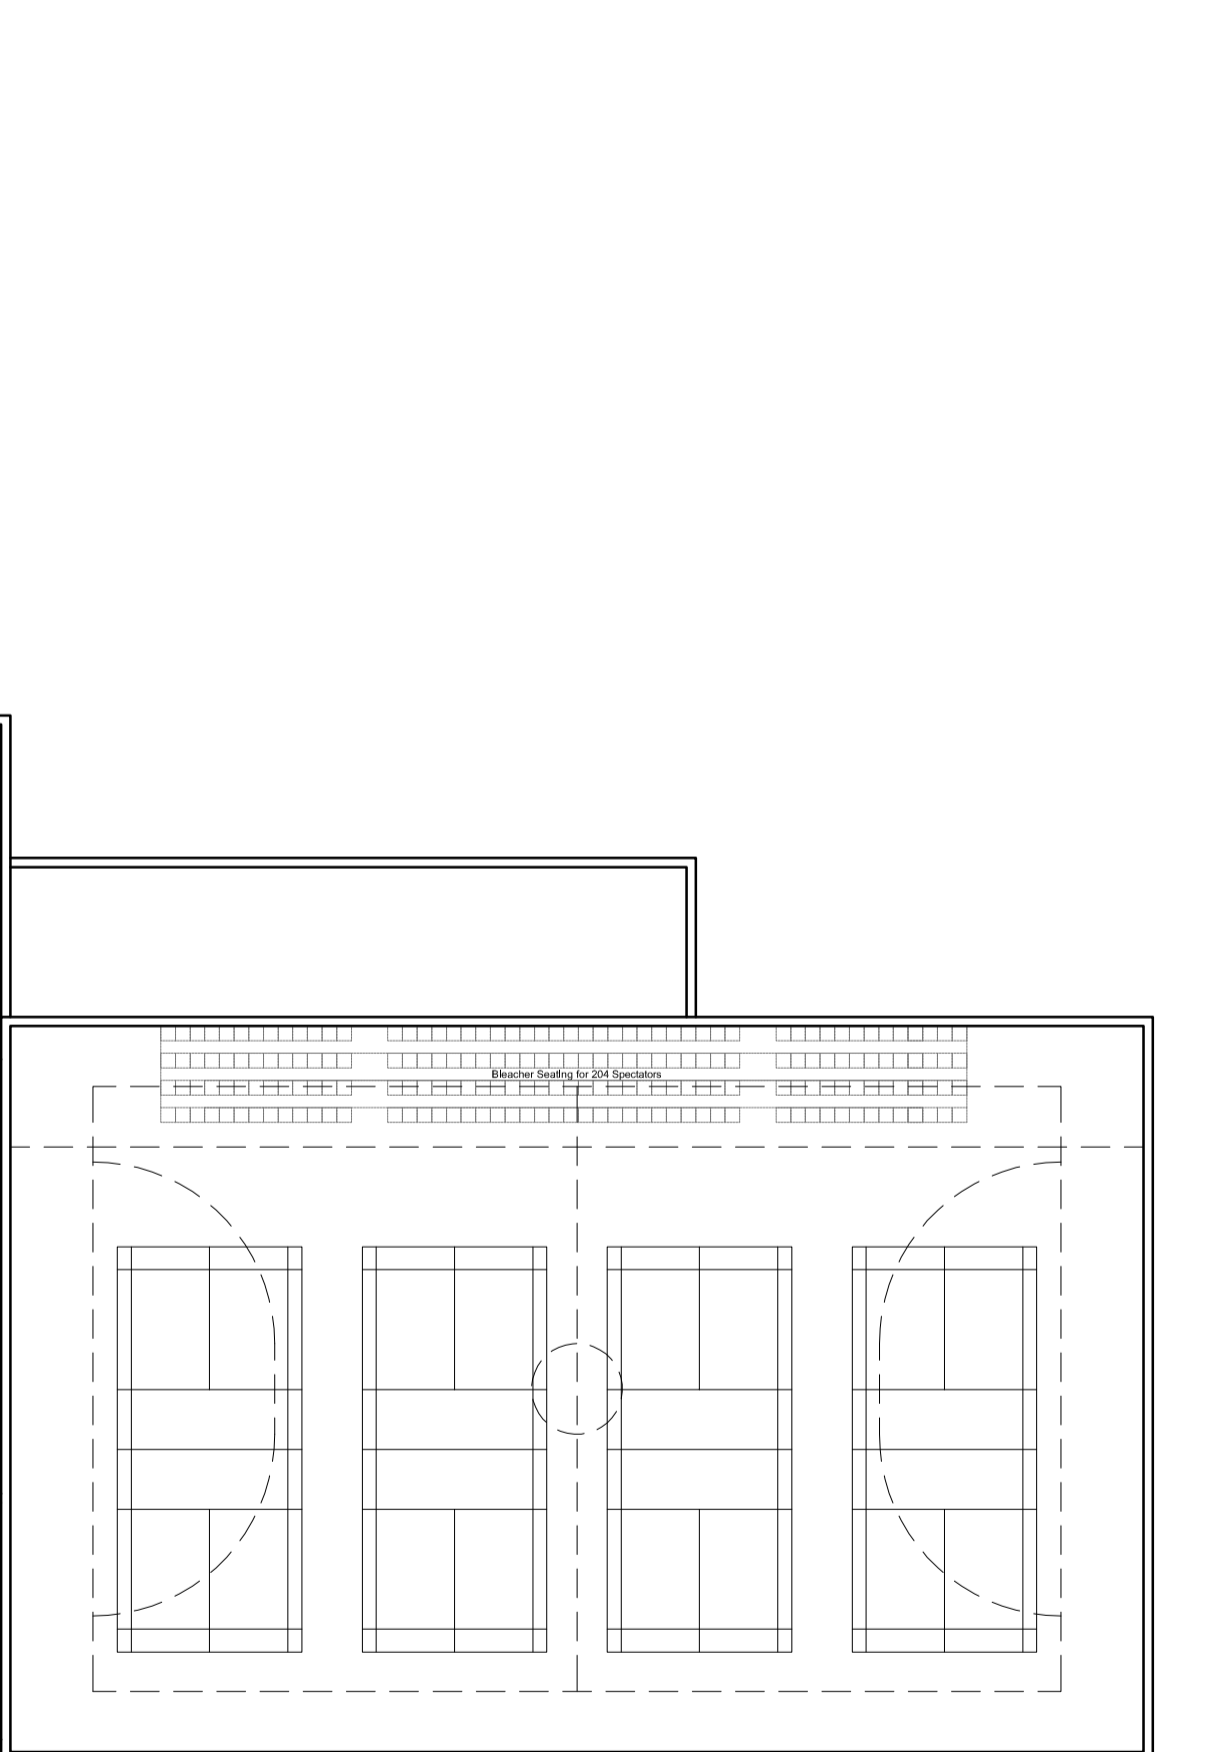

FIRST FLOOR


PLANNING

© WARD MICHIGH ASSOCIATES LIMITED 2014
 Copyright in this document, including the design, drawings, text, and all rights in it are reserved by the owner. No part of the drawing may be copied, reproduced, or transmitted in any form or by any means, electronic or mechanical, including photocopying, recording, or by any information storage and retrieval system, without prior permission from Ward Michigh Associates Limited.



CLIENT
 PROJECT TITLE
**BOSTON UNITED FC
 PROPOSED NEW STADIUM**

DRAWING TITLE
**PROPOSED SPORTS HALL
 FLOOR PLANS**

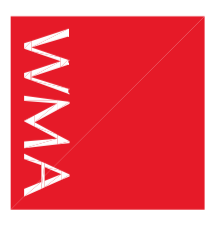

ARCHITECTS
 PLANNERS
 INTERIOR DESIGNERS
 MONTAGUE HOUSE
 294 CEMENTERY ROAD
 TEL 0114 268 3322
 FAX 0114 268 3322
 WWW.WMA-ARCHITECTS.CO.UK

SCALE
1:250 (A2)
 PROJECT NO. DRAWING NO. REV
 7283 102 P3