


This document should not be relied on or used in circumstances other than those for which it was originally prepared and for which Ward McHugh Associates has been engaged. It is the property of Ward McHugh Associates and shall remain their property. It is to be used only for the purposes for which it was prepared. Do not scale from this drawing. All dimensions to be checked on site. Report any discrepancies immediately.

PRELIMINARY	TENDER	CONSTRUCTION
MO		
DATE	AUG 2013	
CHECKED BY	WTFW	DATE
APPROVED BY	WTFW	DATE
CAD FILE NAME	P:\Projects\293\Bouard\7283-100	

REVISIONS

Rev	Date	Description	Drawn	Checked	Approved
1	19.08.13	Final Issue	MQ	WTFW	WTFW
2	29.10.13	Changes to layout following client comments	MQ	WTFW	WTFW
3	31.10.13	Control room repositioned, extra bars added, hospitality areas revised, catering managers and community offices added, offices included	MQ	WTFW	WTFW
4	01.11.13	Changes to layout following client comments	MQ	MQ	WTFW
5	01.11.13	Bar area to function suite revised	MQ	MQ	WTFW

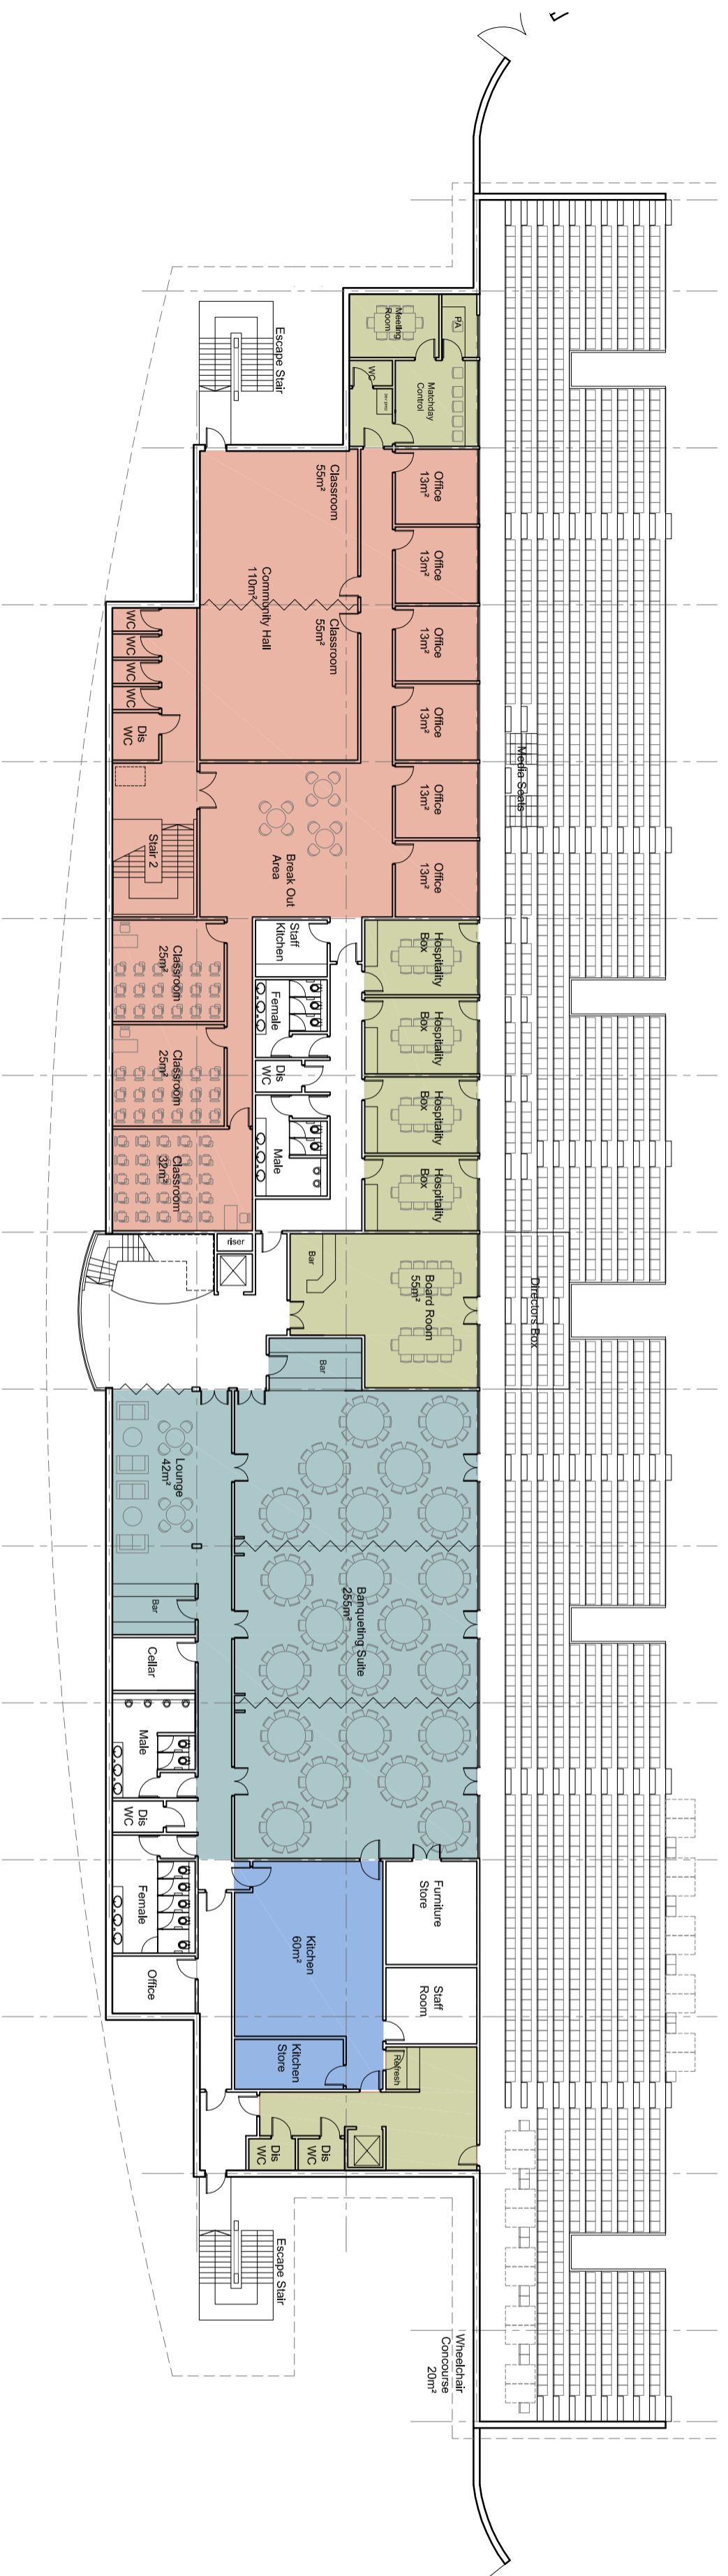

FIRST FLOOR

Preliminary

© WARD MCHUGH ASSOCIATES LIMITED 2013
 Copyright in this document, including the design, drawings, text, and all rights in it are reserved by the owner. No part of this drawing may be copied, reproduced, stored in a retrieval system, or transmitted in any form or by any means, electronic, mechanical, photocopying, recording, or by any information storage and retrieval system, without prior permission from Ward McHugh Associates Limited.

CLIENT



PROJECT TITLE
BOSTON UNITED FC
PROPOSED NEW STADIUM

DRAWING TITLE
PROPOSED WEST STAND
FLOOR PLANS



ARCHITECTS
WMA
 PLANNERS
 INTERIOR DESIGNERS
 294 CEMENTERY ROAD
 TEL 0114 268 3322
 FAX 0114 268 3322
 WWW.WMA-ARCHITECTS.CO.UK

SCALE
1:250 (A2)

PROJECT NO. DRAWING NO. REV
7283 101 P4

GROUND FLOOR



GROUND FLOOR