


This document should not be relied on or used in circumstances other than those for which it was originally prepared and for which Ward Michigh Associates has been engaged. It is not to be construed as a contract or a statement of fact. It is the property of Ward Michigh Associates and is not to be distributed to any parties other than the person to whom it was commissioned. Do not scale from this drawing. All dimensions to be checked on site. Report any discrepancies immediately.

PRELIMINARY	<input checked="" type="checkbox"/>	TENDER	<input type="checkbox"/>	CONSTRUCTION	<input type="checkbox"/>
DRAWN	MQ	DATE	AUG 2013		
CHECKED BY	WTW	DATE	AUG 2013		
APPROVED BY	WTW	DATE	AUG 2013		
CAD FILE NAME	P:\projects\2513\bound\7283-200				

REVISIONS		Drawn	Checked	Approved
Rev	Date	Description		
•	19.08.13	First Issue	MQ	WTW / WTW
P1	04.11.13	Sections revised to match current layouts	MQ	WTW / WTW
P2	25.11.13	Scale bar added	MQ	WTW / WTW
P3	25.03.14	Sections revised to coordinate with latest layouts, drawing file revised	MQ	WTW / WTW
P4	10.04.14	Issued for Planning	MQ	MQ / WTW

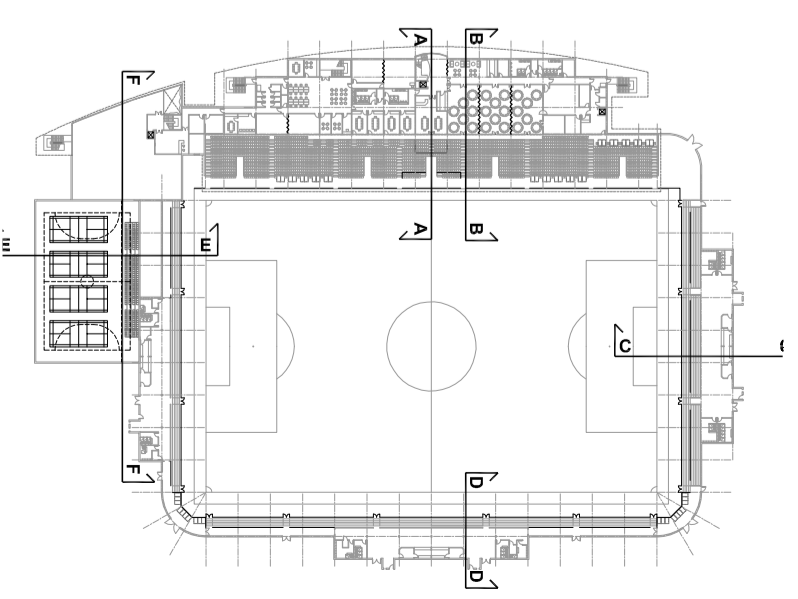

PLANNING

© WARD MICHIGH ASSOCIATES LIMITED 2014
 Copyright in this document belongs to Ward Michigh Associates Limited and all rights in it are reserved by the owner. No part of this drawing may be copied, reproduced, stored in a retrieval system, or transmitted in any form or by any means, electronic, mechanical, photocopying, recording, or by any information storage and retrieval system, without prior permission from Ward Michigh Associates Limited.




PROJECT TITLE
**BOSTON UNITED FC
 PROPOSED NEW STADIUM**


DRAWING TITLE
PROPOSED SECTIONS
 Sheet 1




ARCHITECTS
 PLANNERS
 INTERIOR DESIGNERS
 MONTAGUE HOUSE
 294 CEMENTERY ROAD
 TEL 0114 268 3322
 FAX 0114 268 3322
 WWW.WMA-ARCHITECTS.CO.UK

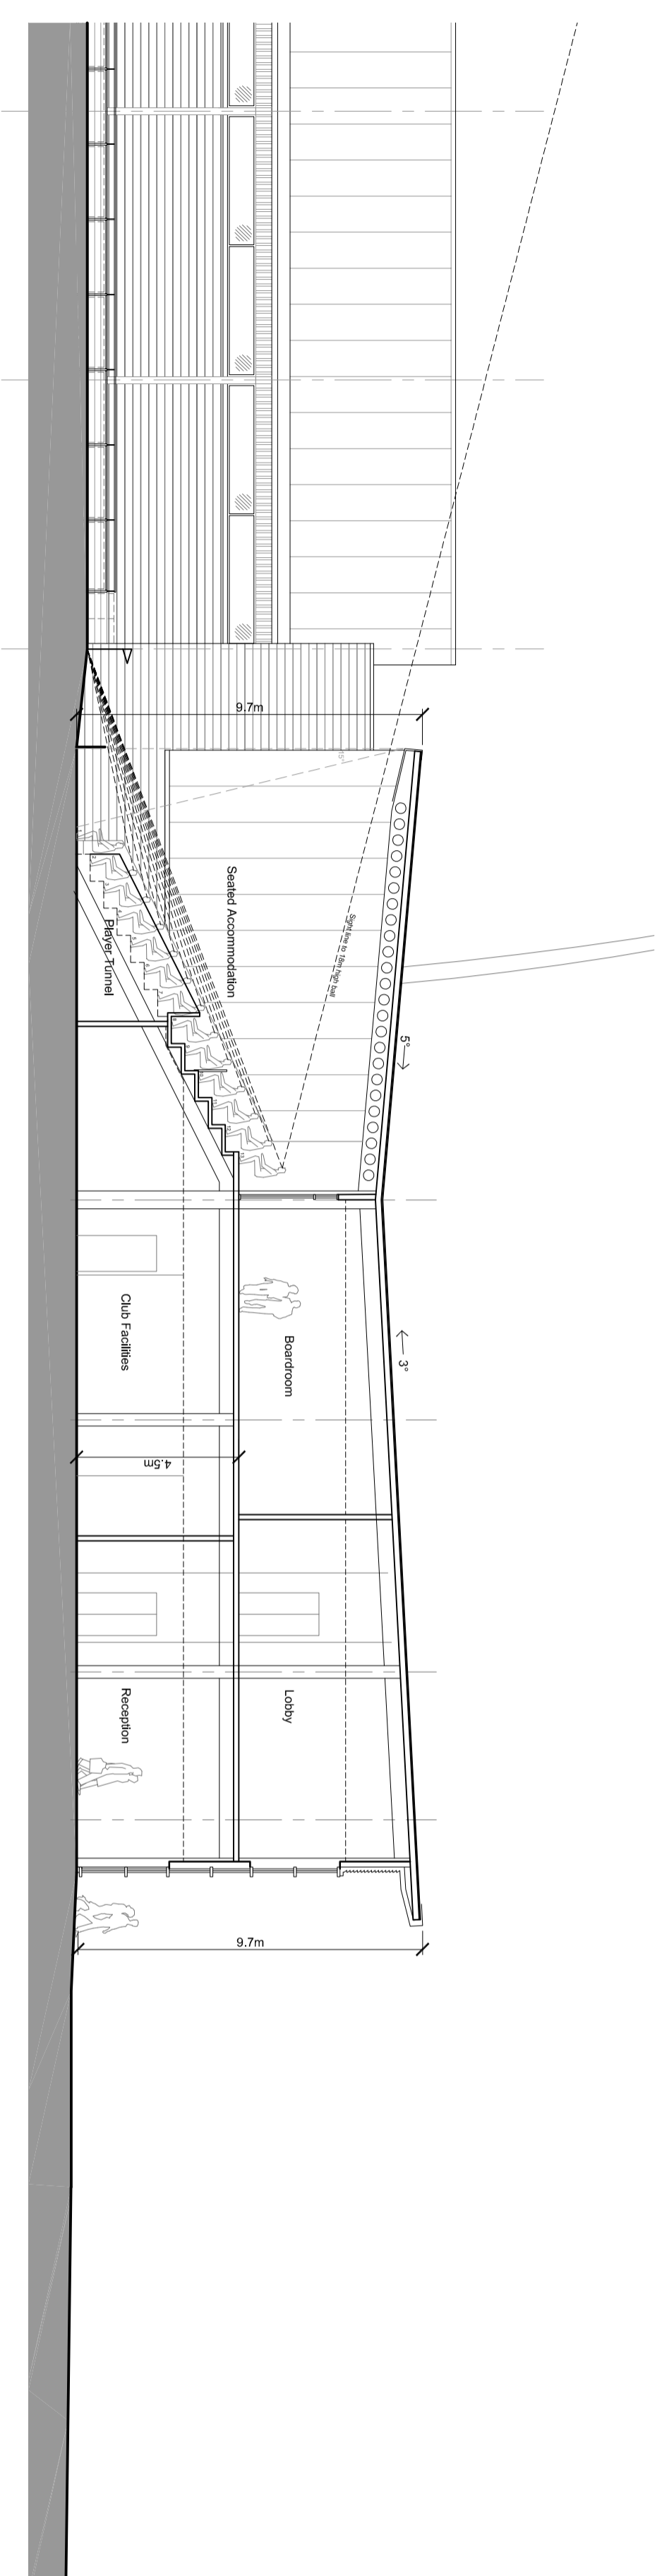


Section A-A Through the West Stand

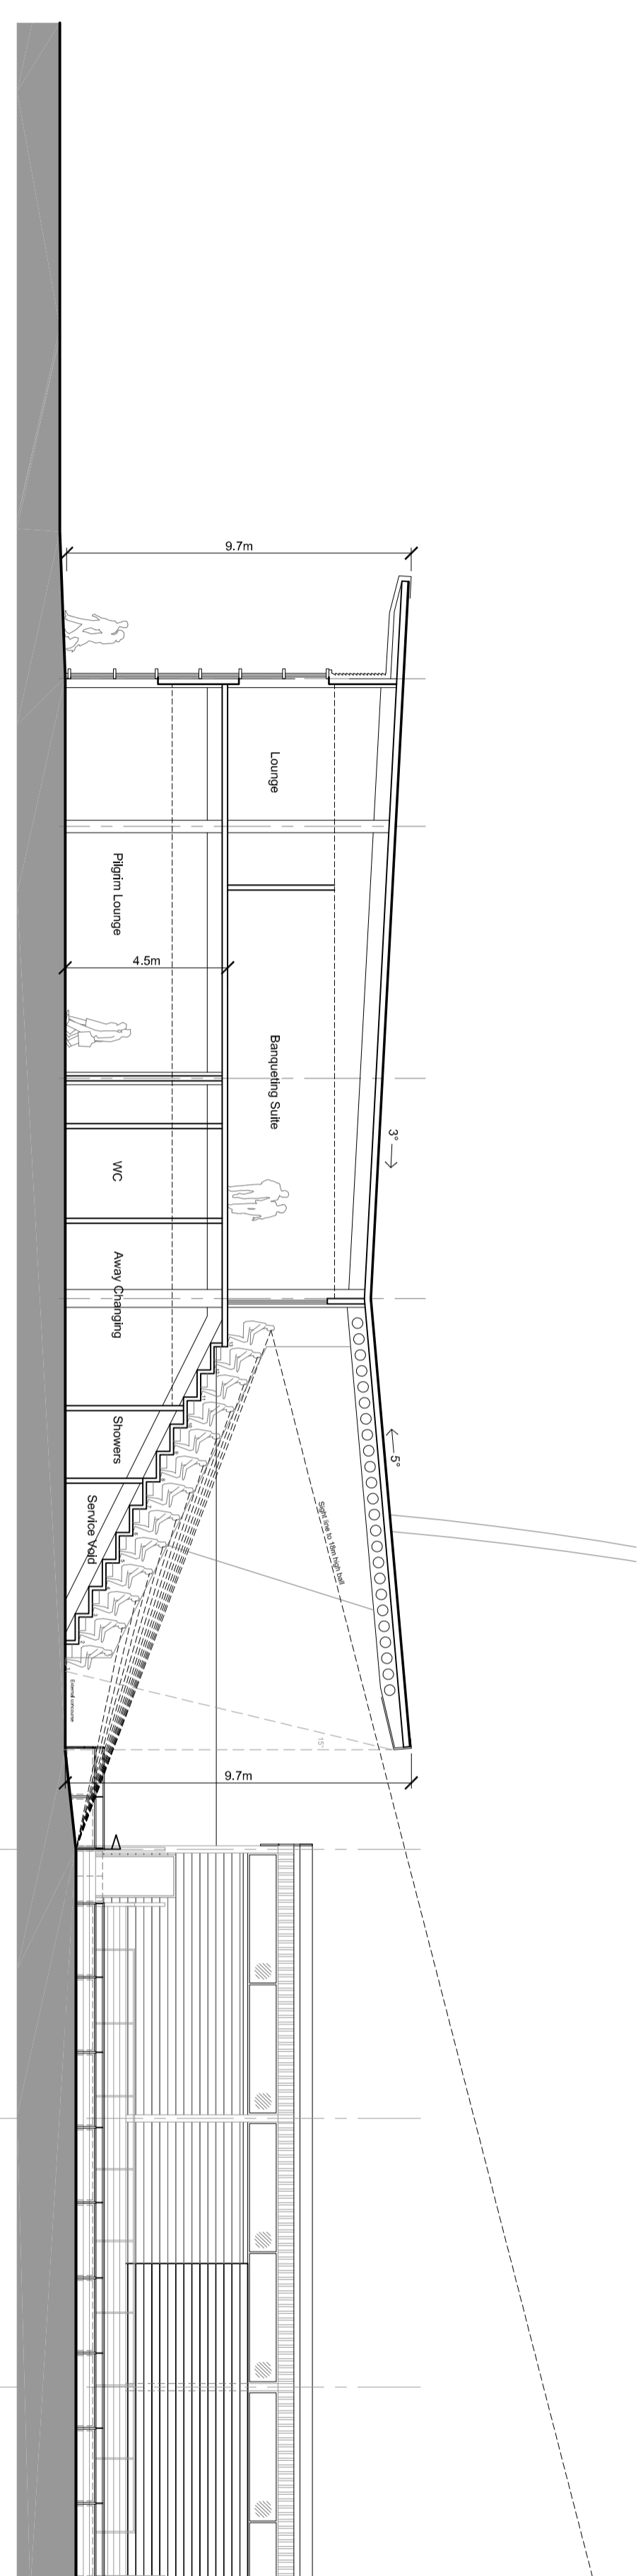

Section B-B Through the West Stand

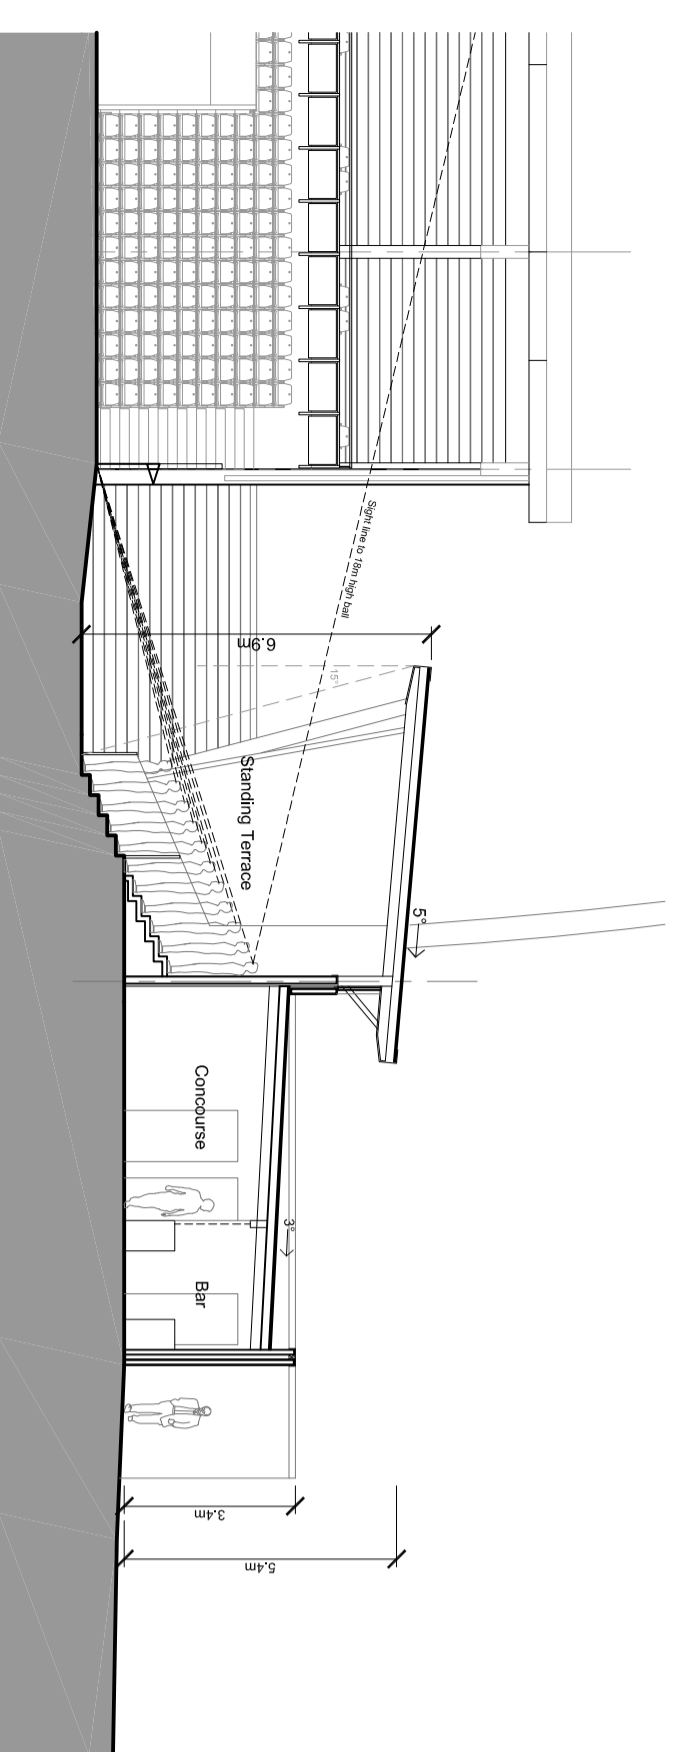

Section C-C Through the North Stand

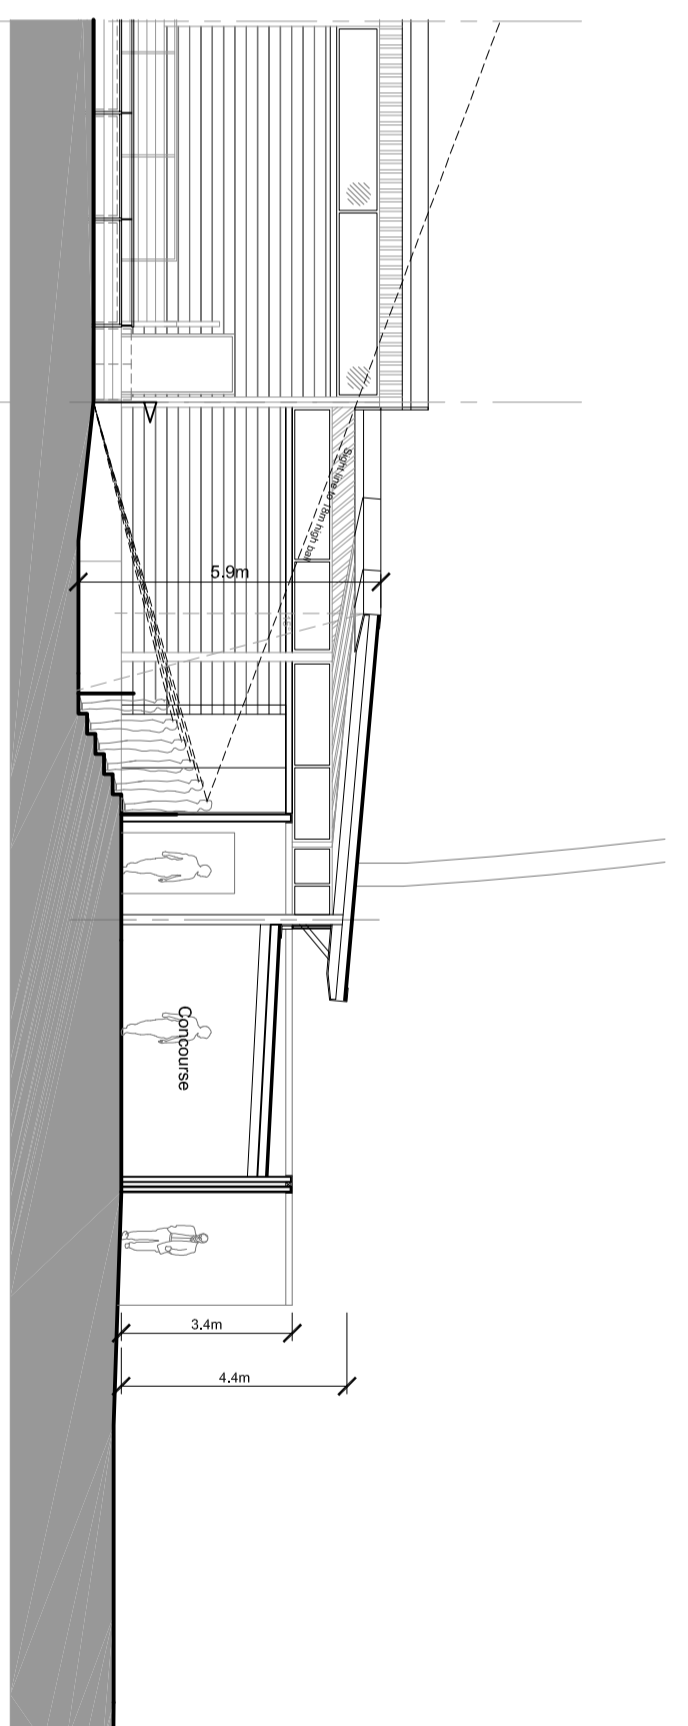

Section D-D Through the East Stand

SCALE
1:150 (A2)

PROJECT NO. DRAWING NO. REV
7283 200 P4