


This document should not be relied on or used in circumstances other than those for which it was originally prepared and for which Ward Michigh Associates is responsible. It is not to be used for any other purpose without the written consent of Ward Michigh Associates. Do not scale from this drawing. All dimensions to be checked on site. Report any discrepancies immediately.


PRELIMINARY	DATE	TENDER	CONSTRUCTION
MO	MARCH 2014		
WTW	MARCH 2014		
WTW	MARCH 2014		

CAD FILE NAME P:\Projects\293\Bound\7283-201


Rev	Date	Description	Drawn	Checked	Approved
P1	26.03.14	Final Issue	MQ	WTW	WTW
P2	10.04.14	Issued for Planning	MQ	MQ	WTW

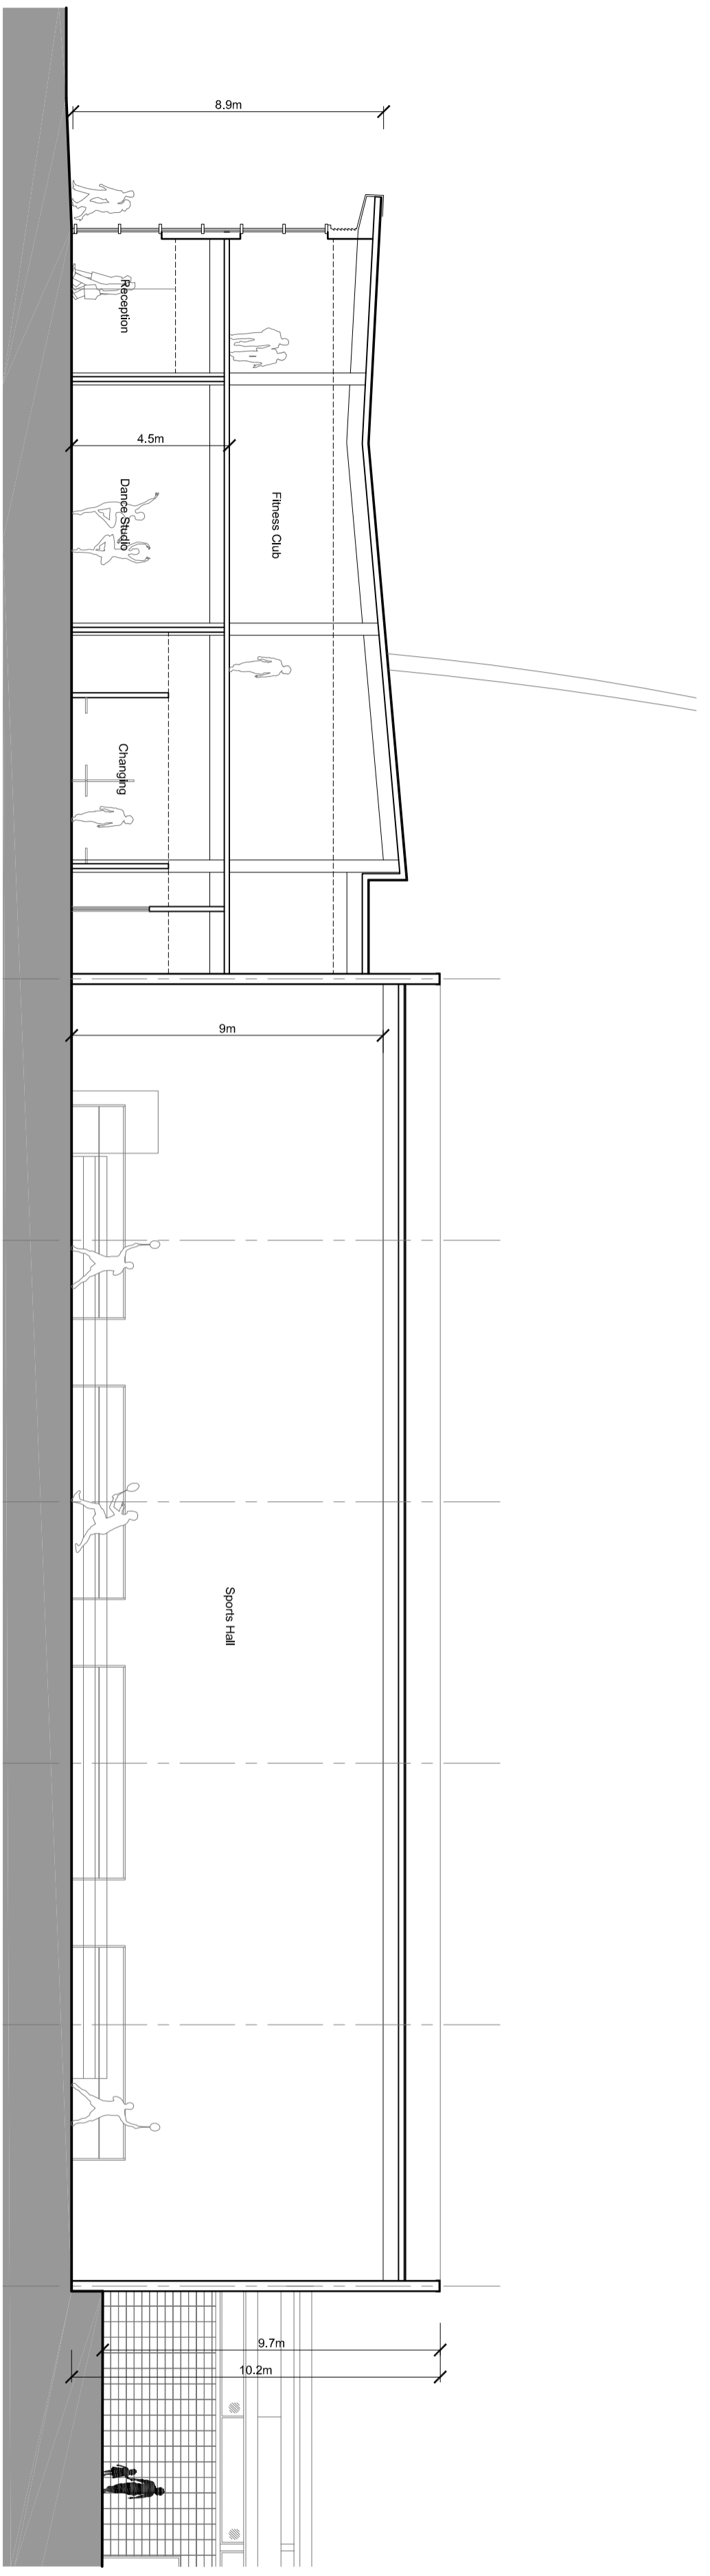

Section F-F Through the Community Sports Hall

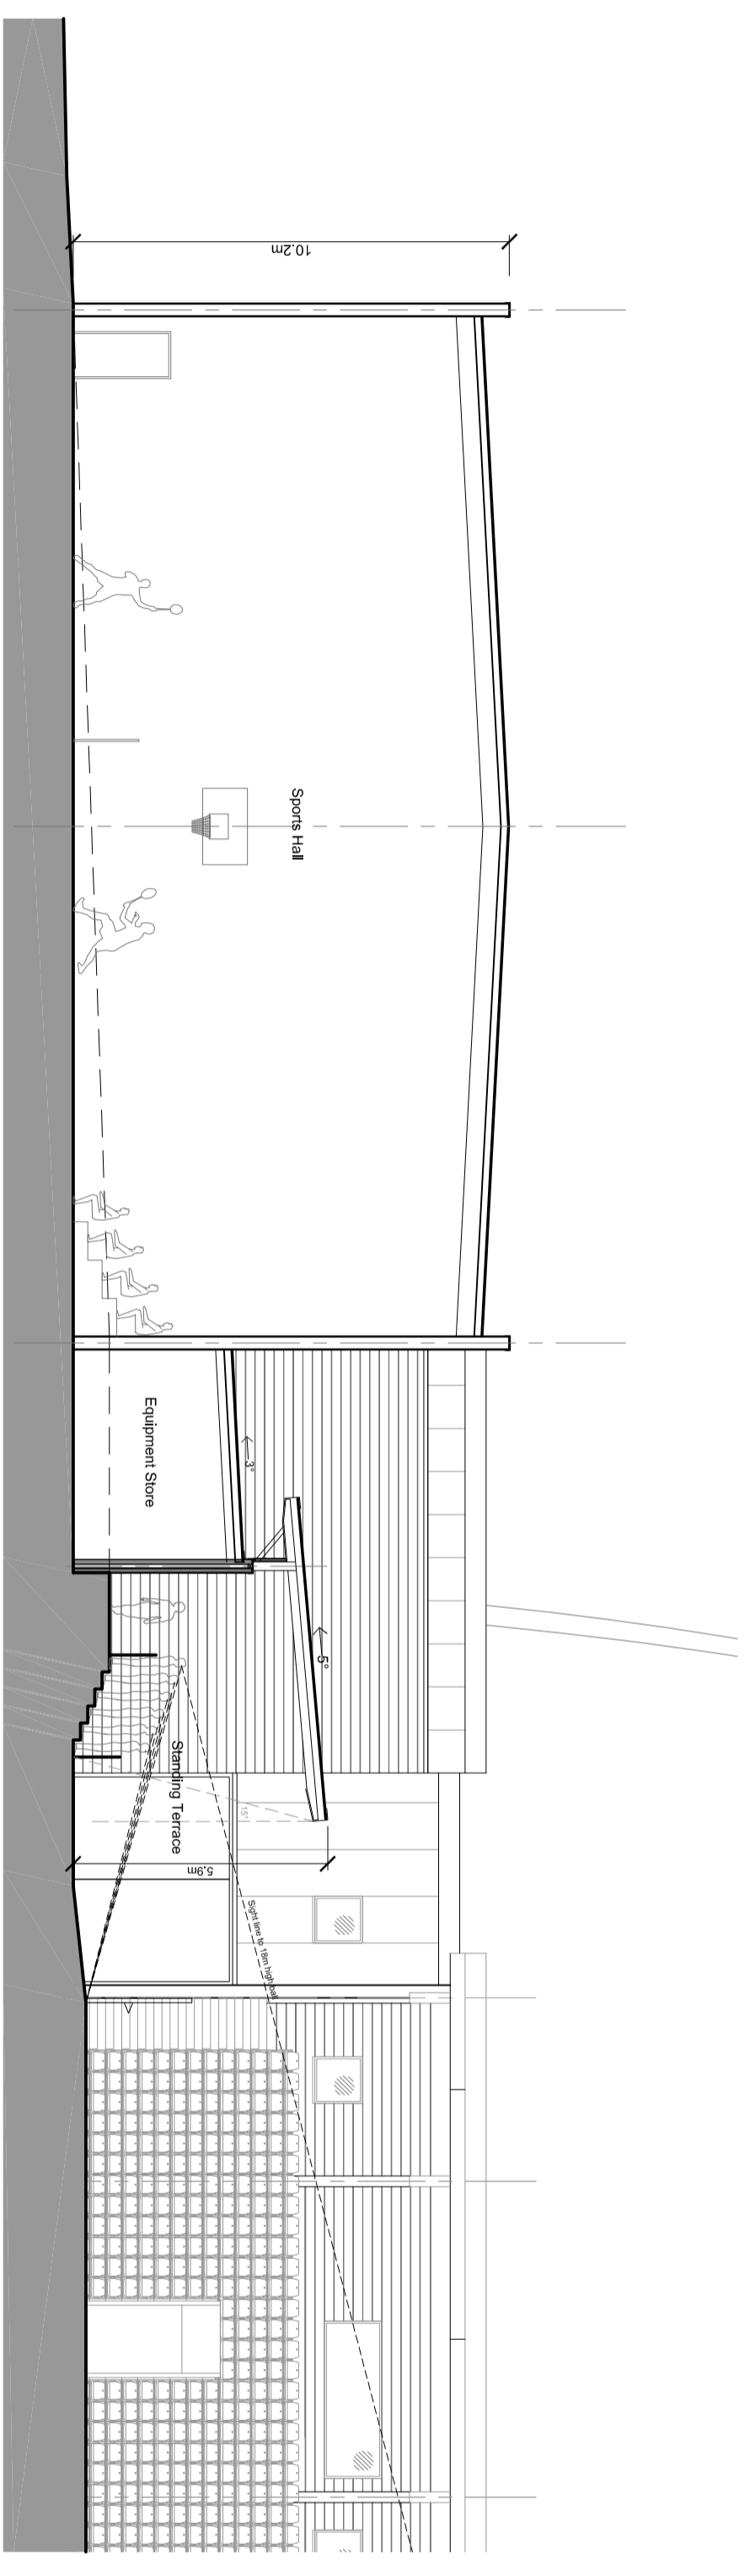

Section E-E Through the South Stand and Community Sports Hall

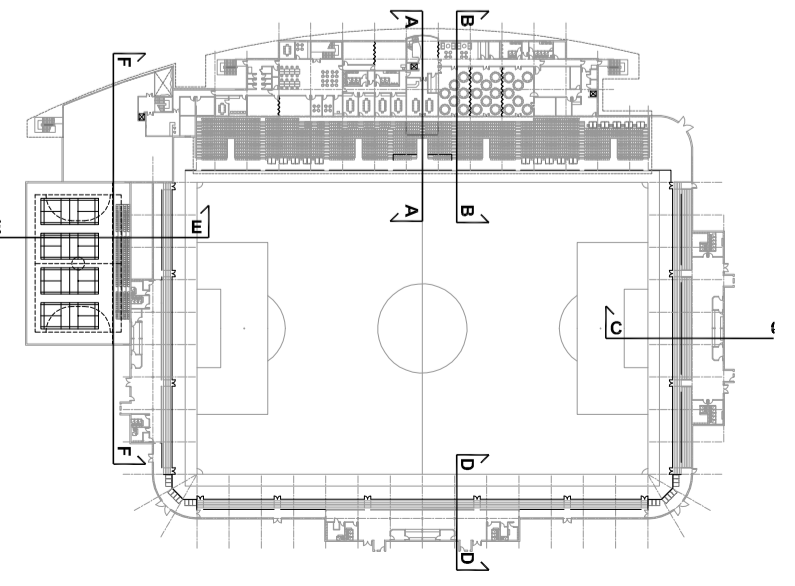

PLANNING


© WARD MICHIGH ASSOCIATES LIMITED 2014  
 Copyright in this document, including the design of the stadium, is reserved by the owner. No part of this drawing may be copied, reproduced, stored in a retrieval system, or transmitted in any form or by any means, electronic, mechanical, photocopying, recording, or otherwise, without prior permission from Ward Michigh Associates Limited.

CLIENT



PROJECT TITLE  
**BOSTON UNITED FC  
 PROPOSED NEW STADIUM**

DRAWING TITLE  
**PROPOSED SECTIONS**  
 Sheet 2

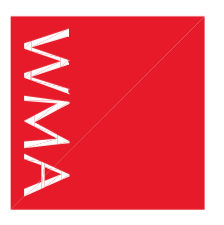

ARCHITECTS  
 PLANNERS  
 INTERIOR DESIGNERS  
 MONTAGUE HOUSE  
 294 CEMENTERY ROAD  
 TEL 0114 268 3322  
 FAX 0114 268 3322  
 WWW.WMA-ARCHITECTS.CO.UK

SCALE  
**1:150 (A2)**

PROJECT NO.	DRAWING NO.	REV
7283	201	P2