


This document should not be relied on or used in circumstances other than those for which it was originally prepared and for which Ward Michigh Associates has been engaged. It is not to be construed as a contract or a statement of fact. It is the property of Ward Michigh Associates and is not to be distributed, copied, reproduced, or used in any way without the prior written consent of Ward Michigh Associates. Do not scale from this drawing. All dimensions to be checked on site. Report any discrepancies immediately.

PRELIMINARY	✓	TENDER		CONSTRUCTION
DRAWN	MO	DATE	AUG 2013	
CHECKED BY	WTFW	DATE	AUG 2013	
APPROVED BY	WTFW	DATE	AUG 2013	
CAD FILE NAME	P:\Projects\2935\bound\7283-200			

REVISIONS	Rev	Date	Description	Drawn	Checked	Approved
	1	19.08.13	Final Issue	MO	WTFW	WTFW
	2	04.11.13	Sections revised to match current layouts	MO	WTFW	WTFW

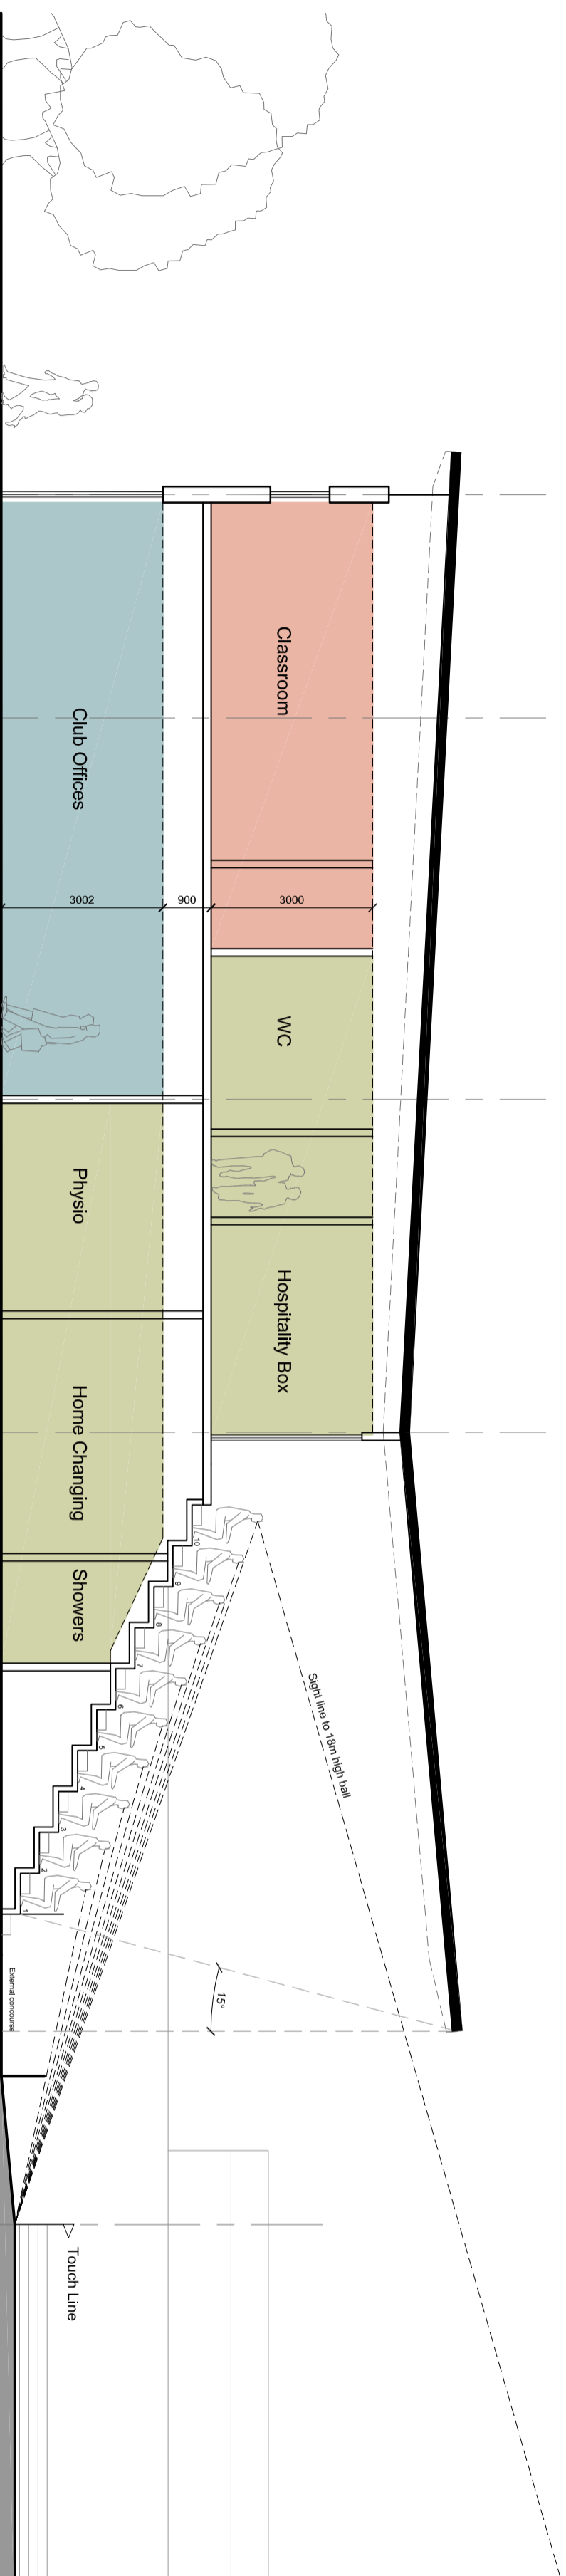

WEST STAND

Preliminary


© WARD MICHIGH ASSOCIATES LIMITED 2013
 Copyright in this document, including the design, drawings, text, and all other content, is reserved by the owner. No part of this drawing may be copied, reproduced, or used in any way without the prior written consent of Ward Michigh Associates Limited.

CLIENT



PROJECT TITLE
 BOSTON UNITED FC
PROPOSED NEW STADIUM


DRAWING TITLE
 PROPOSED SECTIONS

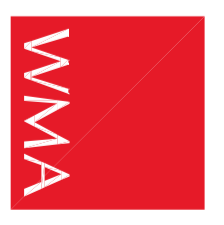


**ARCHITECTS
 PLANNERS
 INTERIOR DESIGNERS**
 MONTAGUE HOUSE
 294 CEMETERY ROAD
 BOSTON LINCOLN
 TEL 0114 268 3322
 FAX 0114 268 3322
 WWW.WMA-ARCHITECTS.CO.UK

SCALE
 1:100 (A2)

PROJECT NO.	DRAWING NO.	REV
7283	200	P1

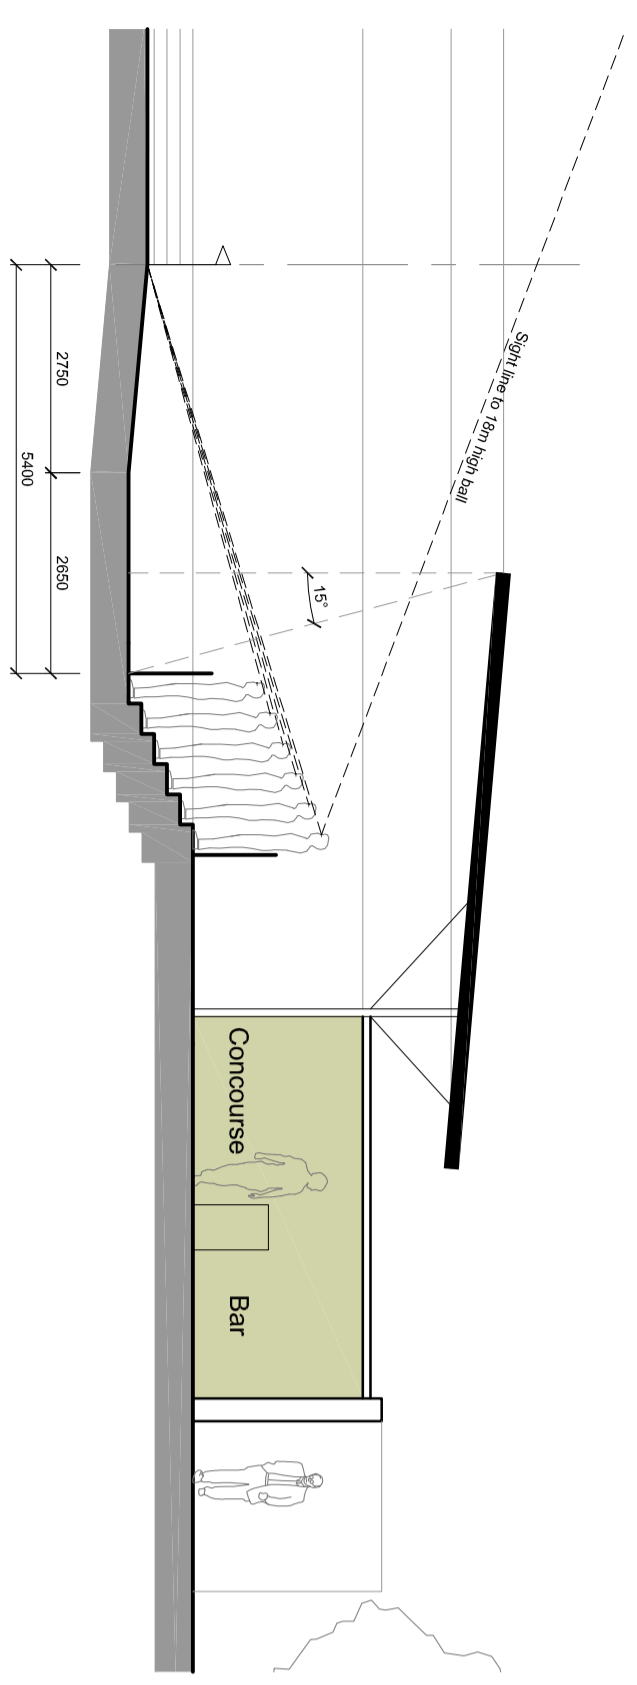

NORTH AND SOUTH STAND

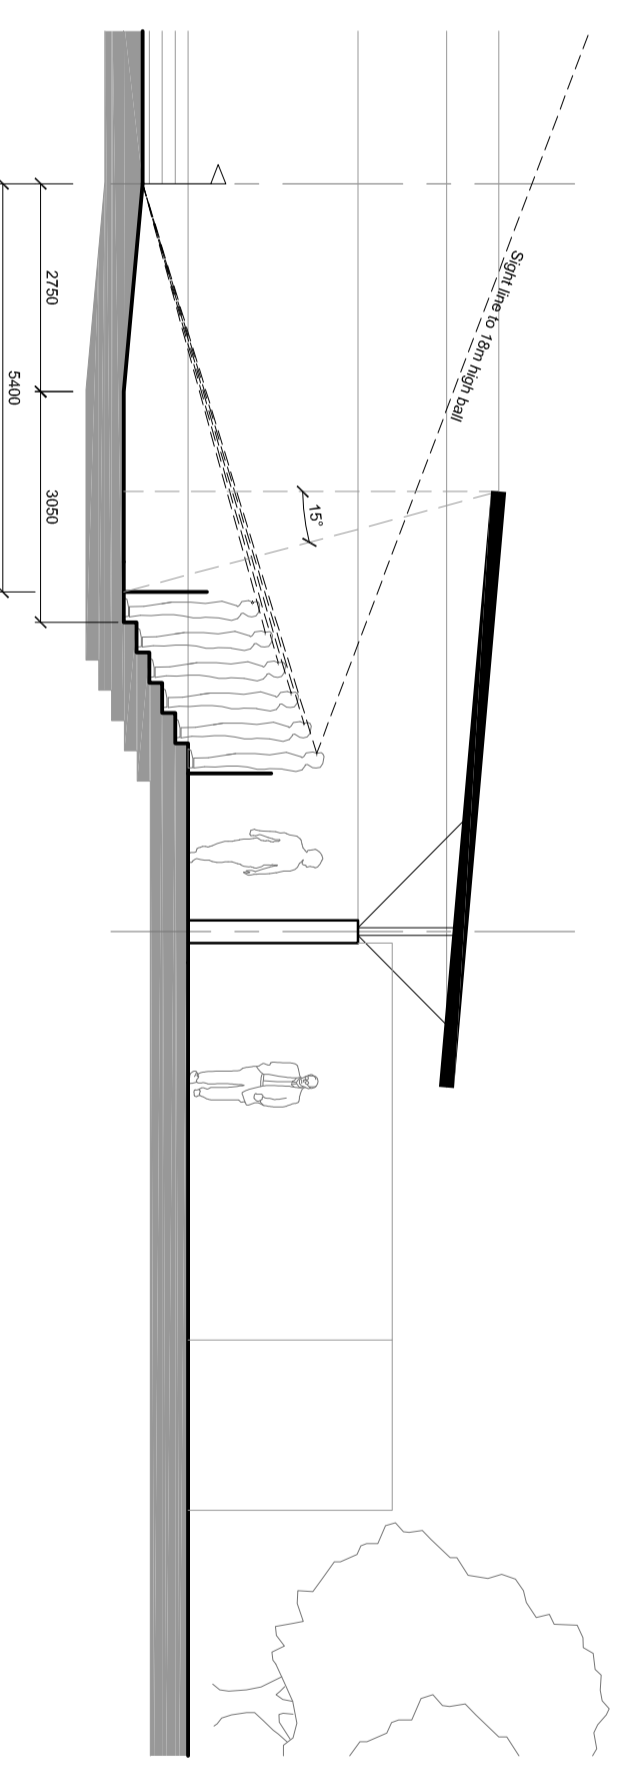

EAST STAND